




PLANTA

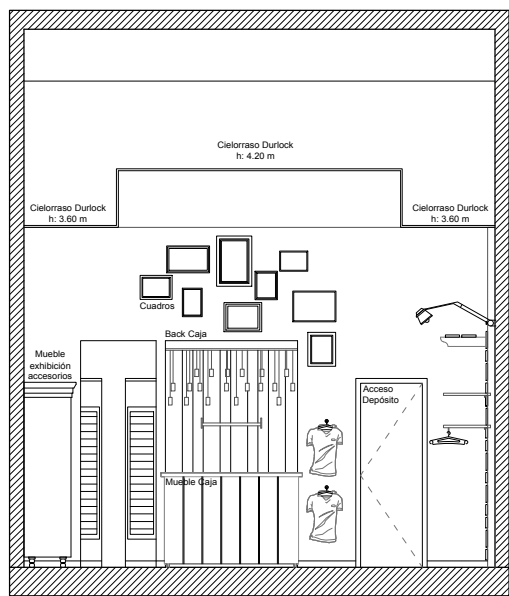


CORTE C-C

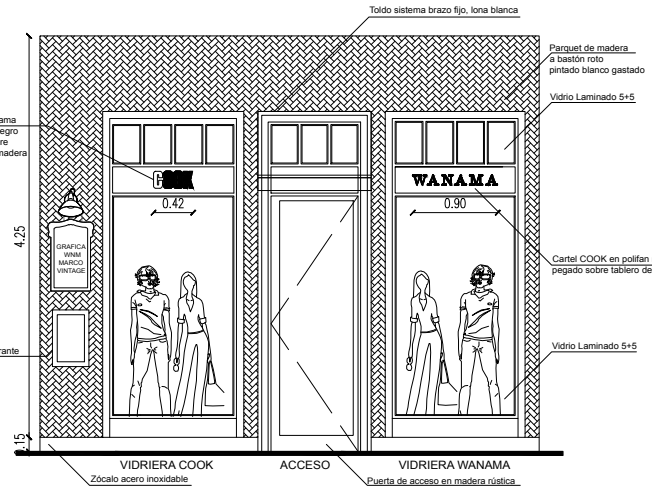

FACHADA

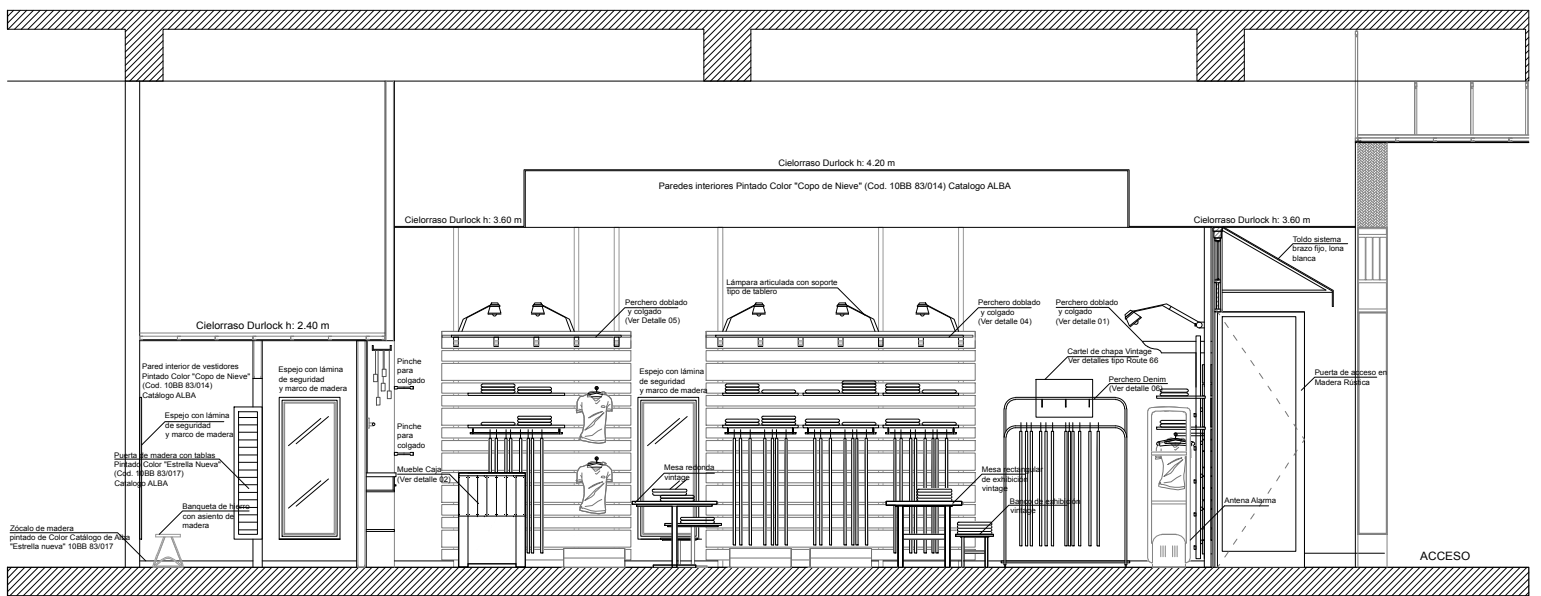

CORTE A-A

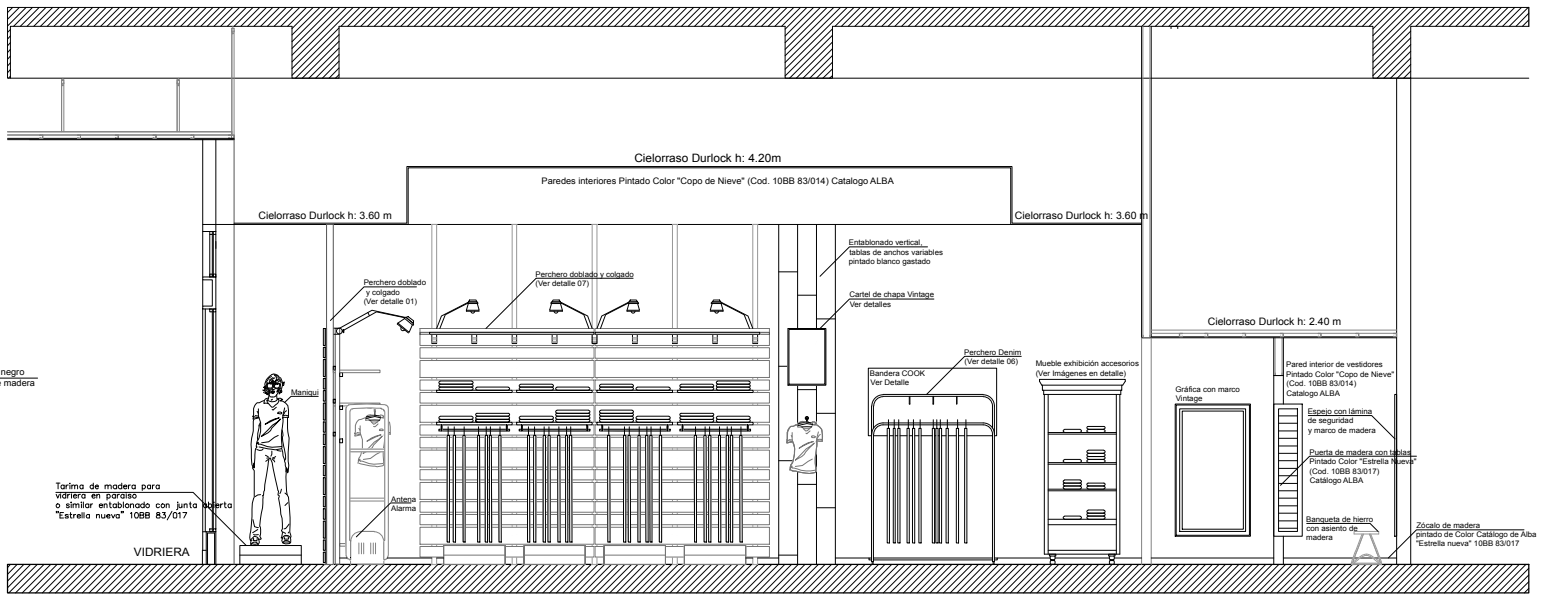

CORTE B-B

NBBO
ARQUITECTOS
BRANDARIZ+OLIVER

LOCAL COMERCIAL
WANAMA - J.L.COOK
SAN JUAN
PLANO ARQUITECTURA